
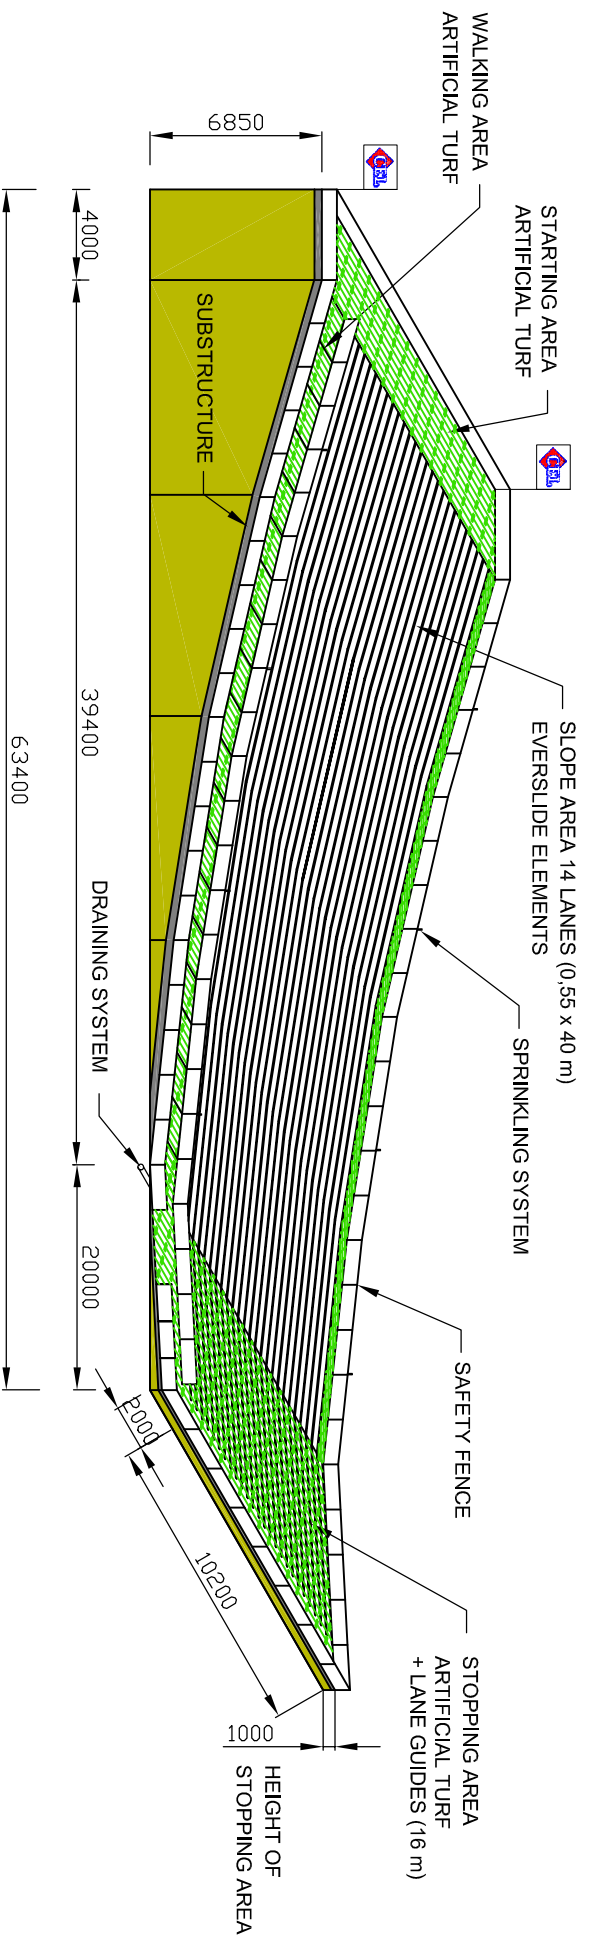


EVERSLIDE SLEDDING SLOPE:
 - SLOPE AREA 10,20 x 40 m (14 LANES)
 - AVERAGE INCLINATION $9,9^\circ = 17,4\%$

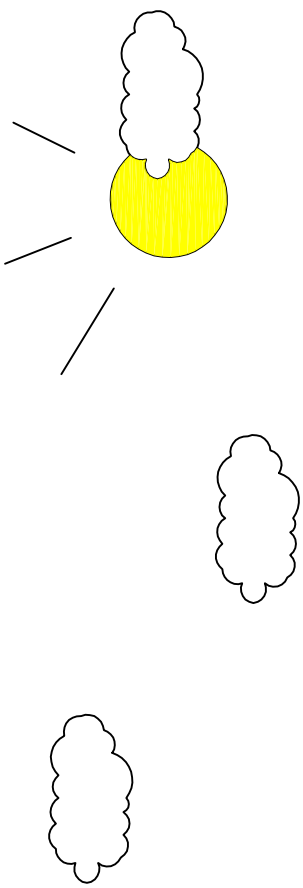

RECOMMENDED SUBSTRUCTURE ALTERNATIVES:
 - CONCRETE
 - ASPHALT
 - WOODEN

PRINCIPLE DRAWING NOT IN SCALE

PROJECT		MANUFACTURER	
EVERSLIDE SLEDDING SLOPE		OY C.E.LINDGREN AB	
CHINA		P.O. BOX 18, FIN-06151 PORVOO, FINLAND	
SLOPE AREA 10,20 x 40 m		TEL. +358-19-538010 FAX. +358-19-5246618	
		E-MAIL: info@everslide.com	
		WEB SITE: www.everslide.com	
DRAWING NO.	REV.	DRAWN	DATE
ESL-SS331	-	HW	11.11.2005
			SCALE
			-